

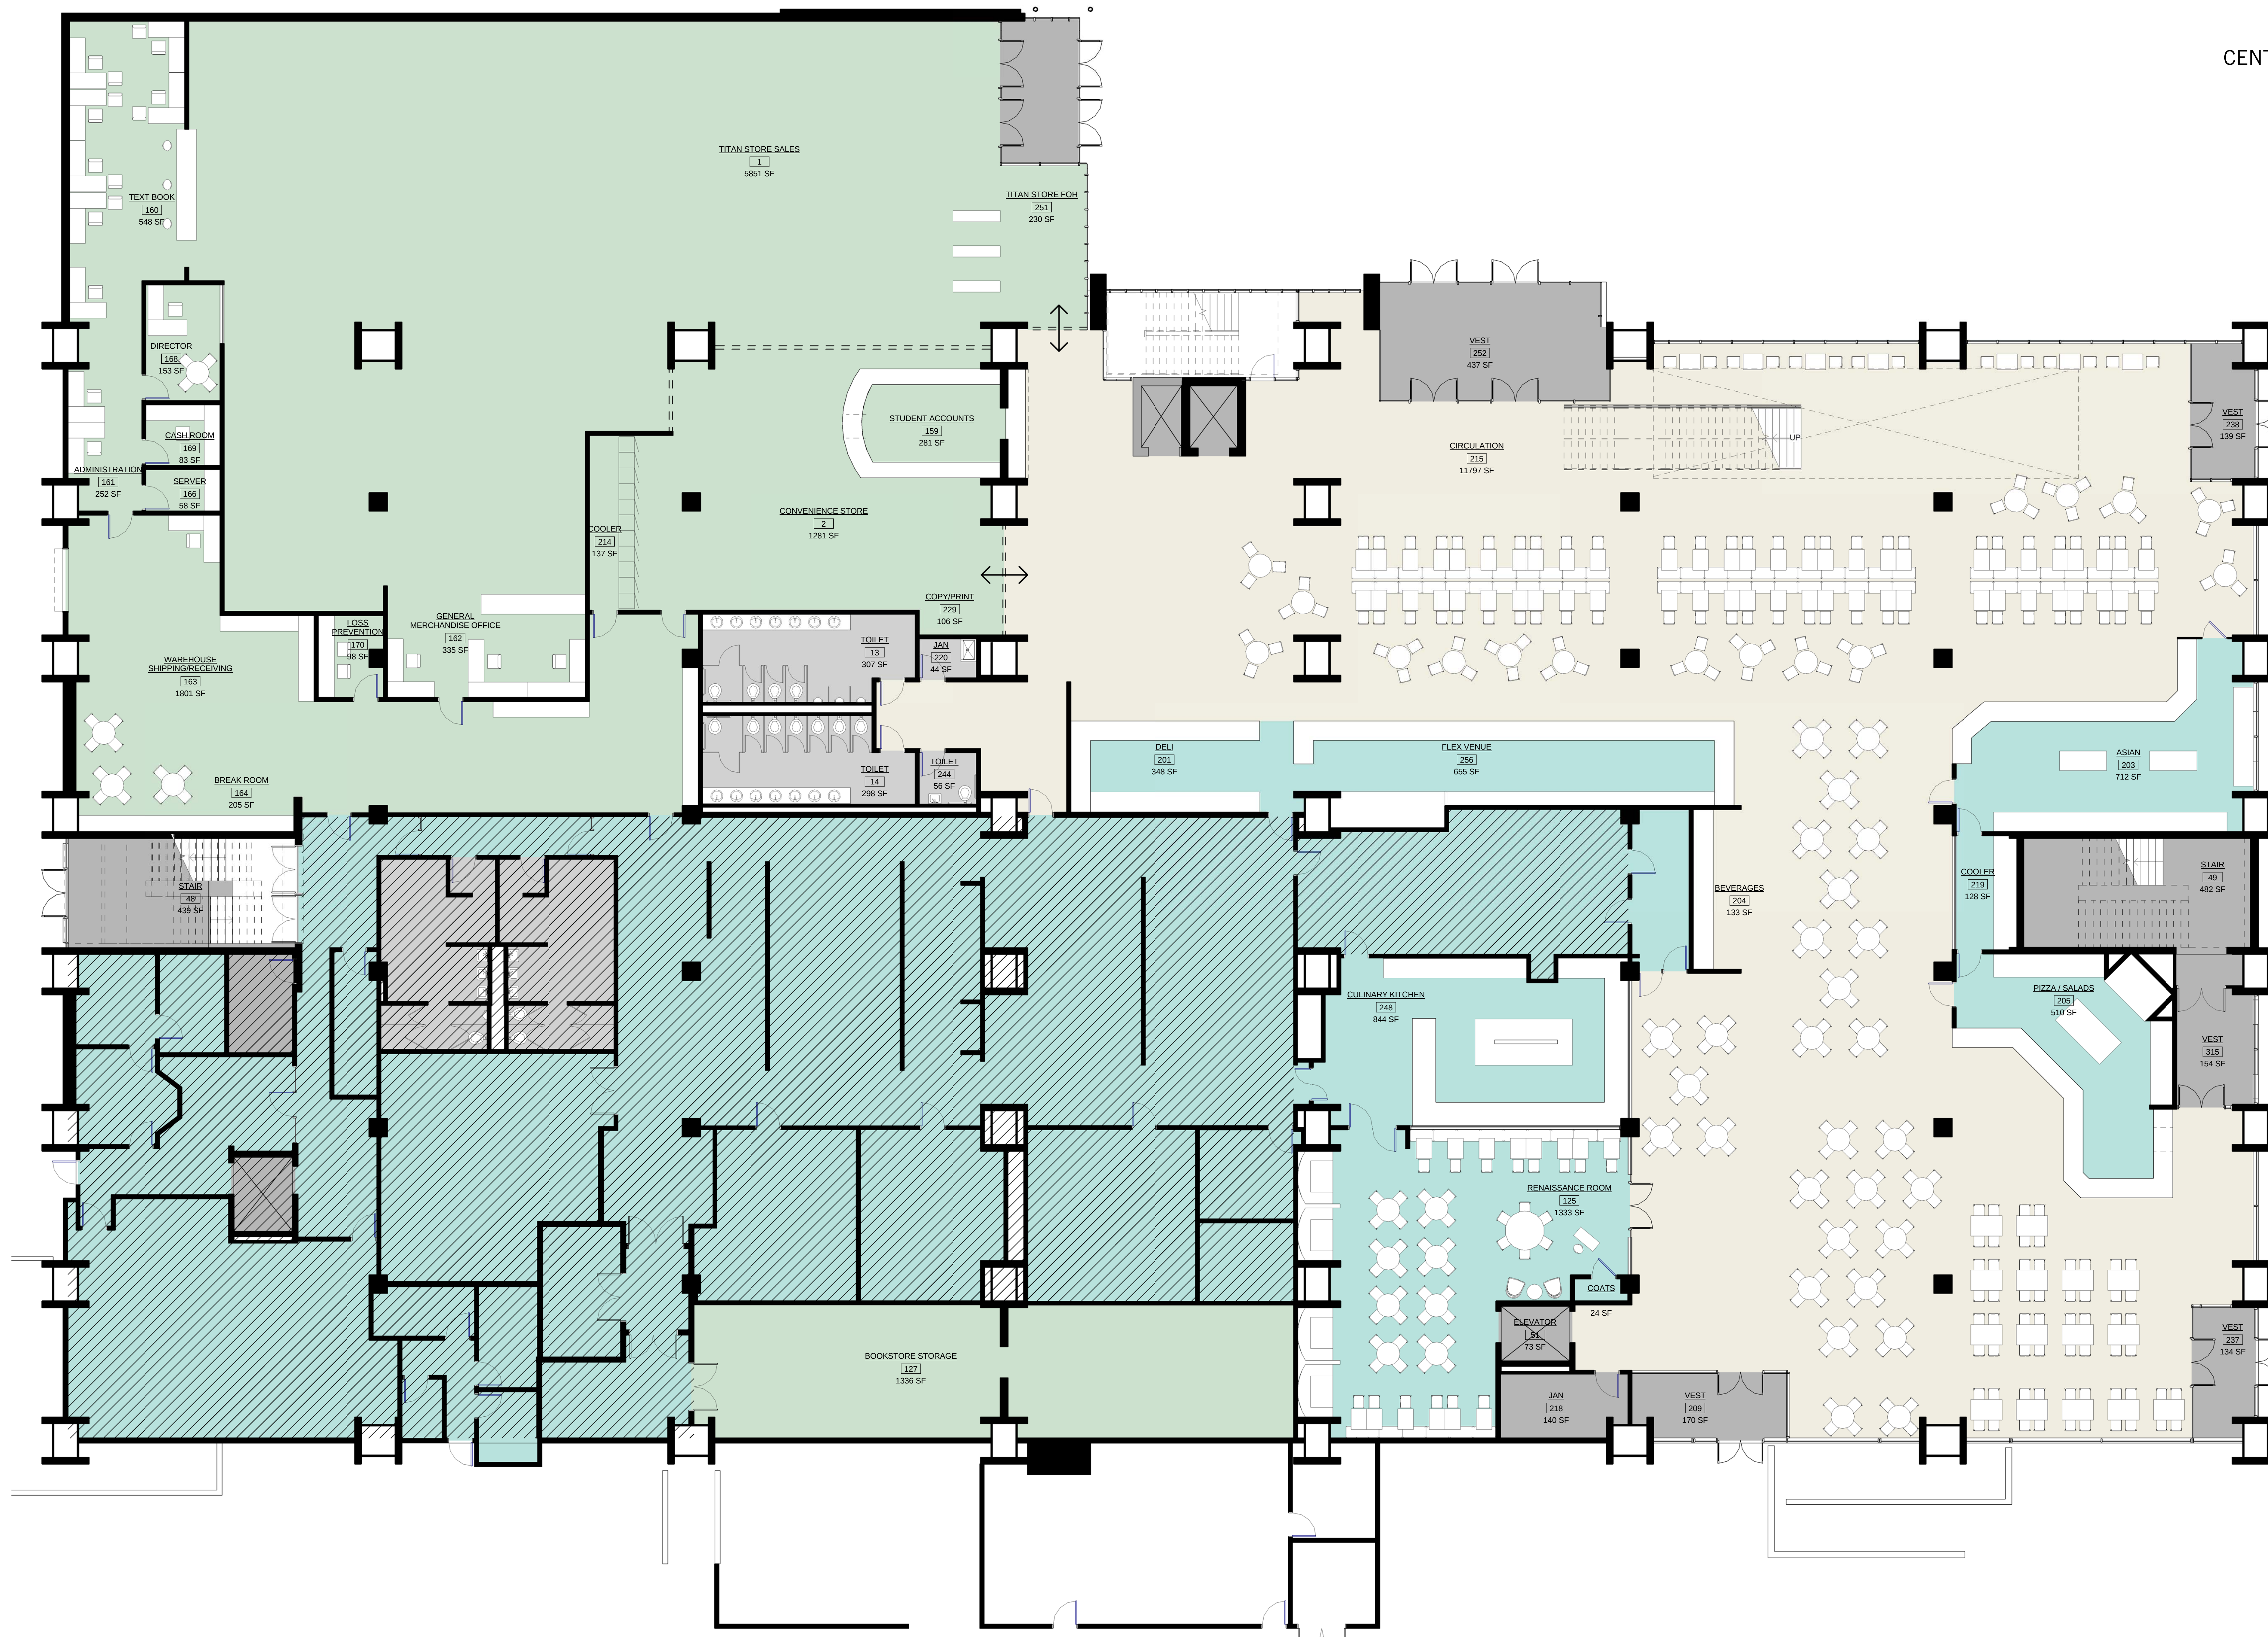


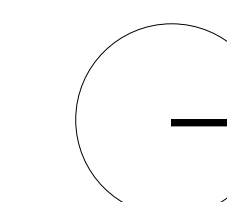


1 LEVEL 01 SCHEMATIC PLAN
1/8" = 1'-0"

LEVEL 01


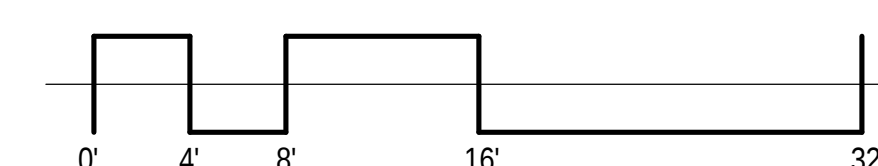


LANE COMMUNITY COLLEGE
CENTER FOR STUDENT SUCCESS

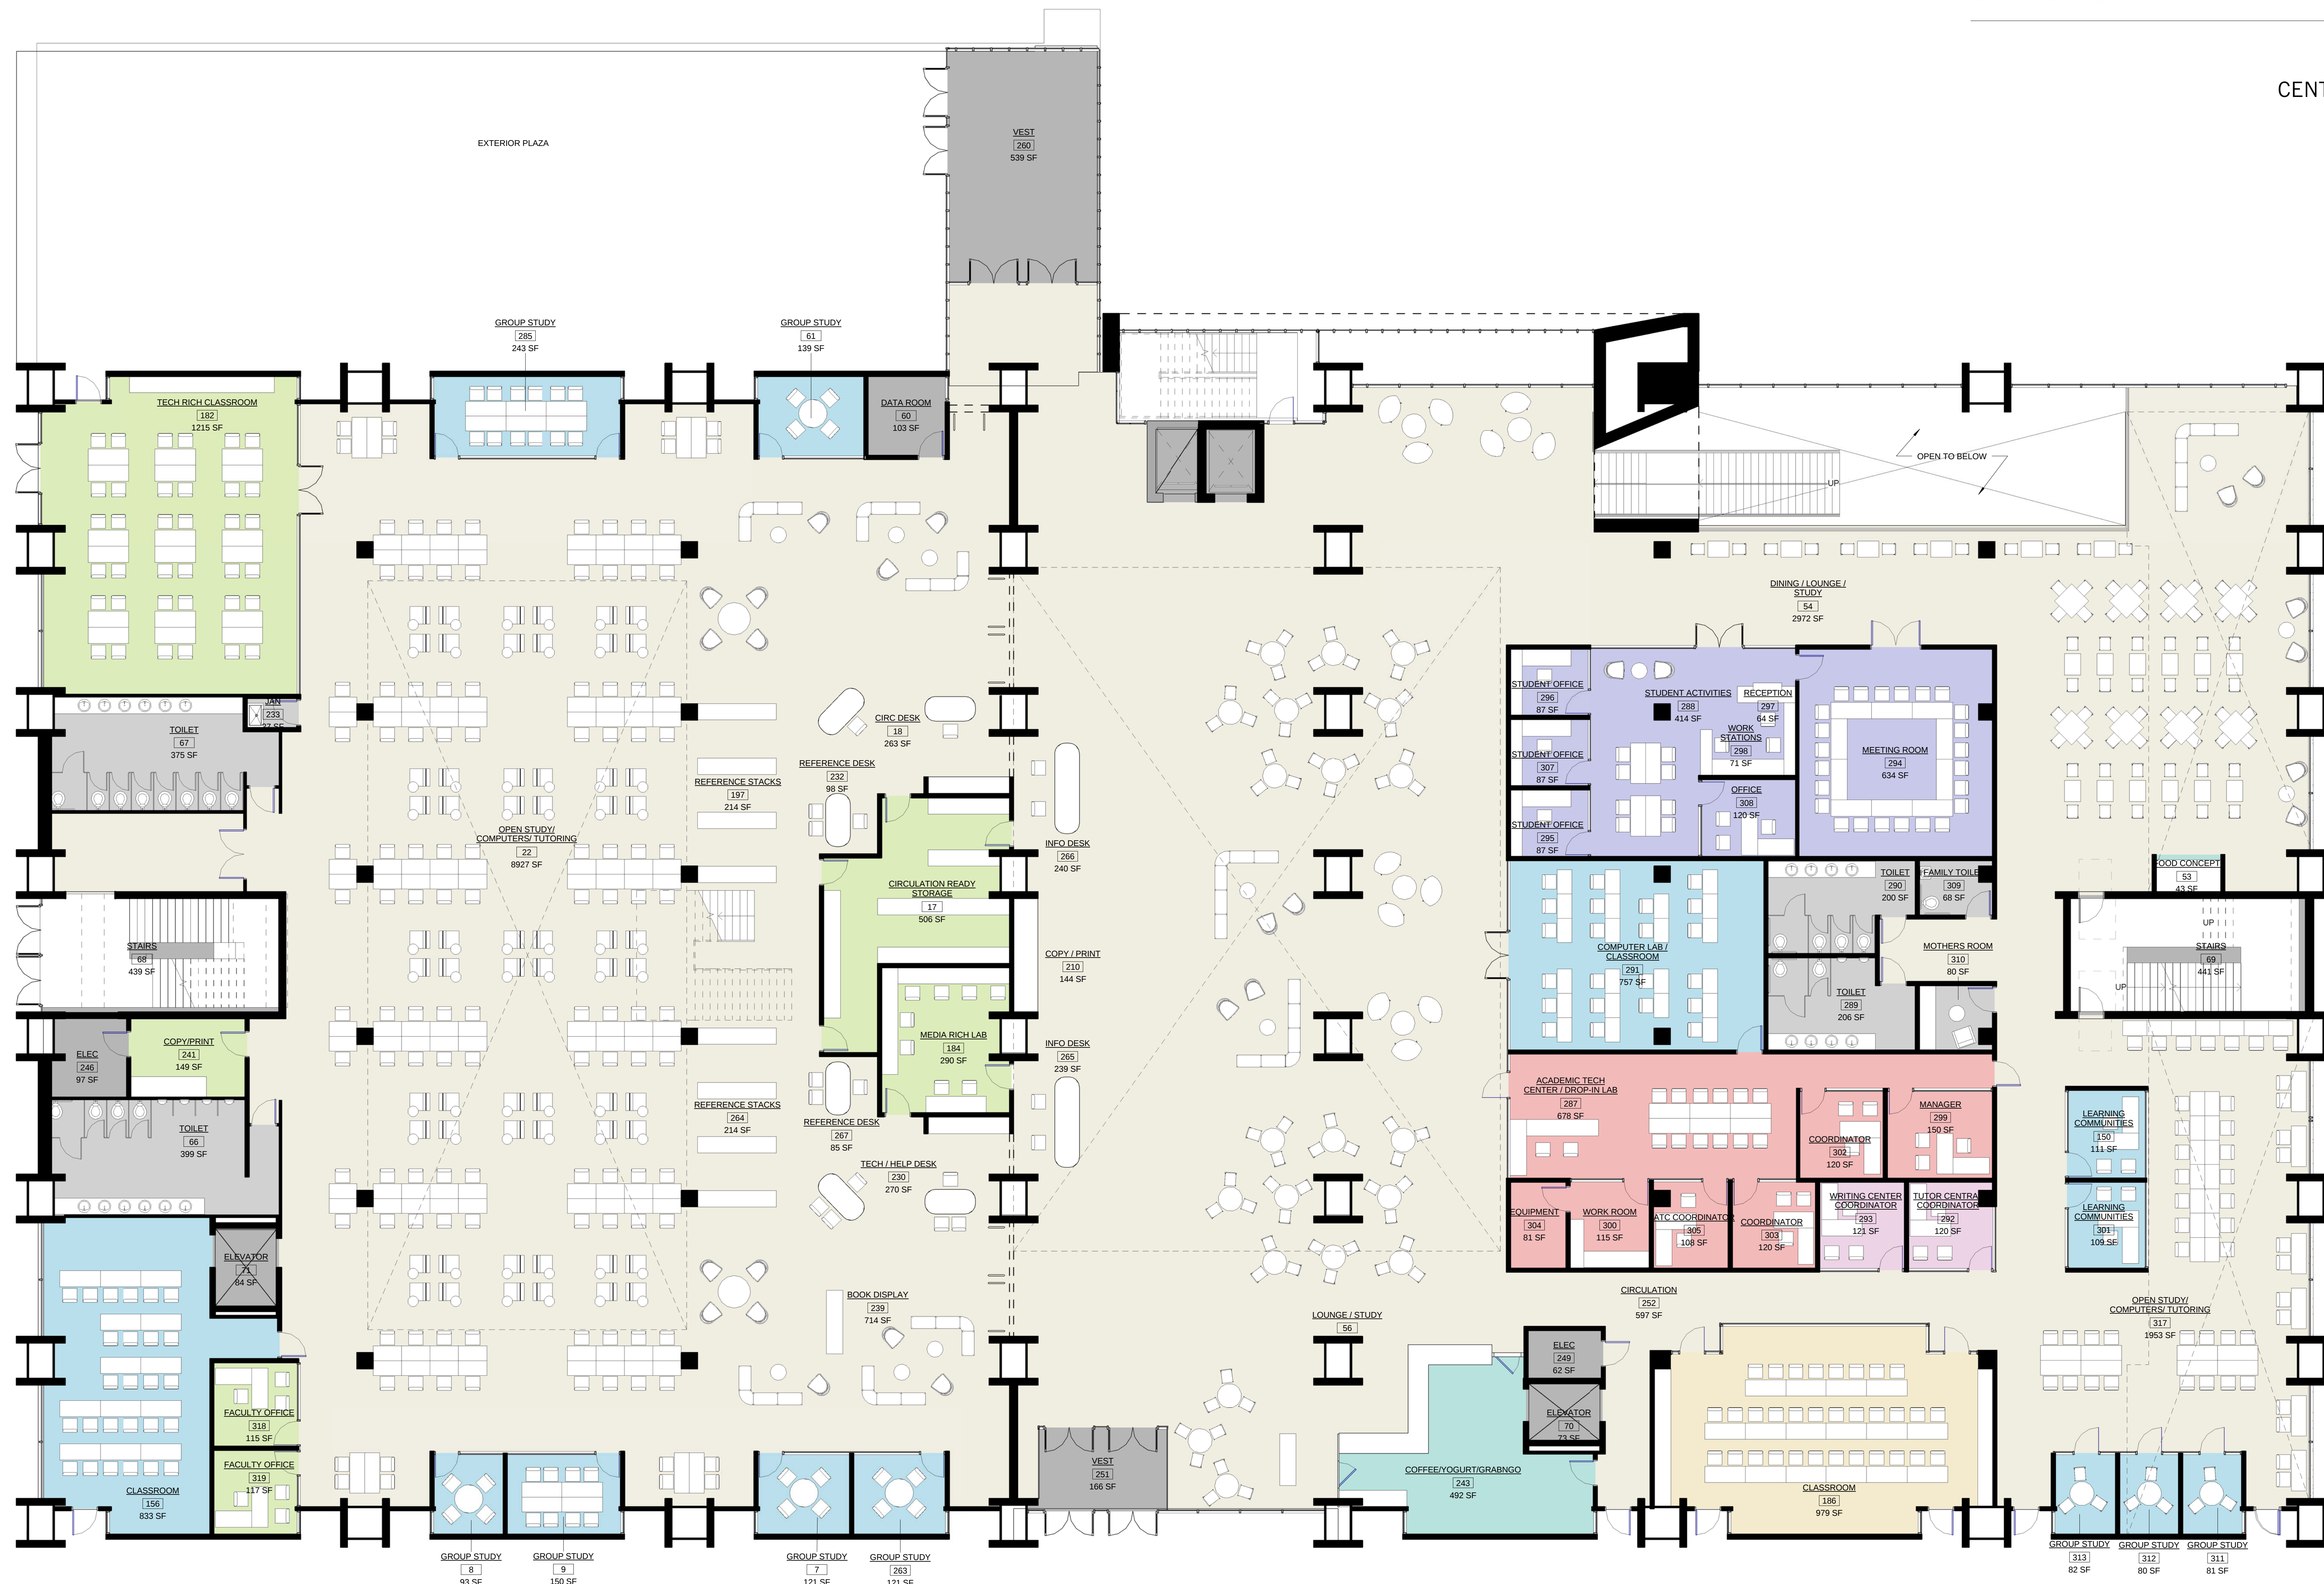


1 LEVEL 02 SCHEMATIC PLAN
1/8" = 1'-0"

LEVEL 02

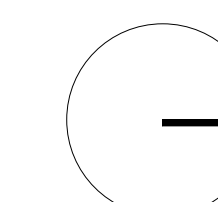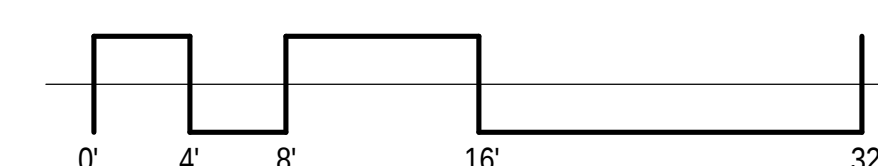

10.25.2013

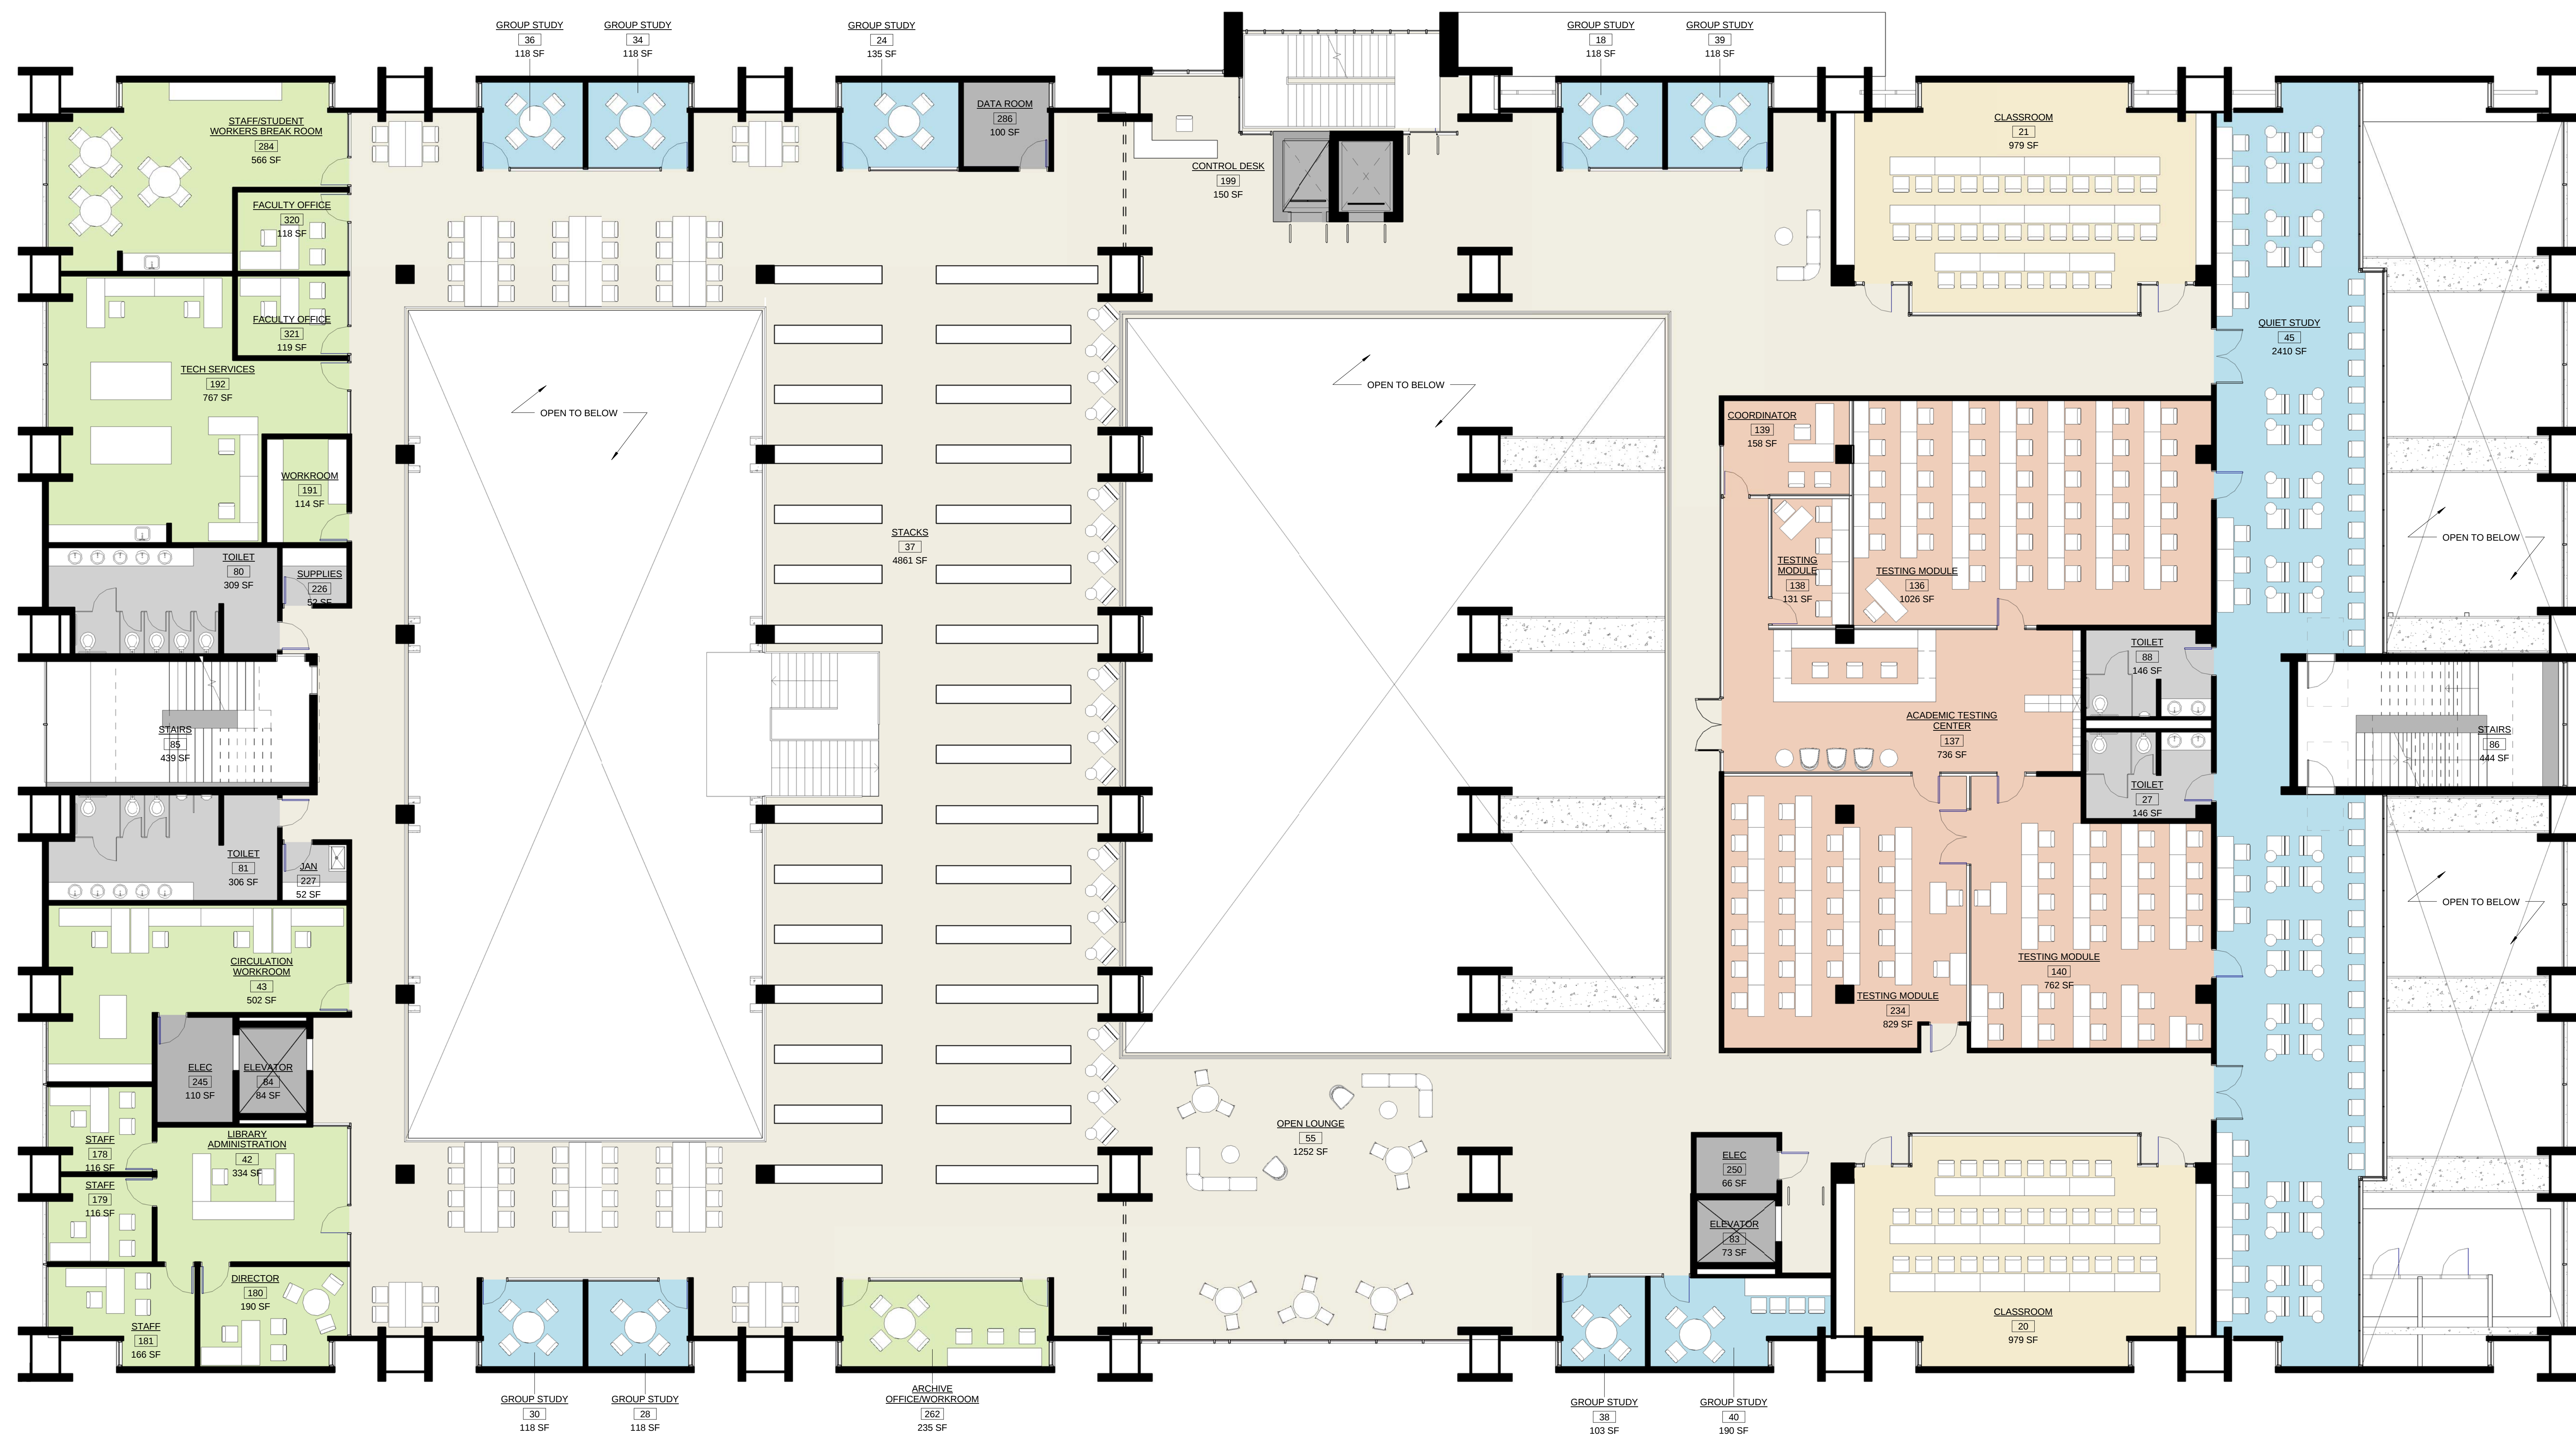

1 LEVEL 03 SCHEMATIC PLAN
1/8" = 1'-0"

LEVEL 03

